


NTCM.DGN 05-20-04 CAR REV.08-16-05 CAR REV.10-17-05 MCO RE.17-05 MCO REV.12-13-05 MCO REV.04-19-06 MCO REV.08-08-06 MCO REV.08-08-06 MCO REV.08-08-06 MCO REV.06-25-06 MCO REV.07-11-06 MCO REV.08-08-06 MCO REV.08-16-06 MCO REV.09-11-06 MCO

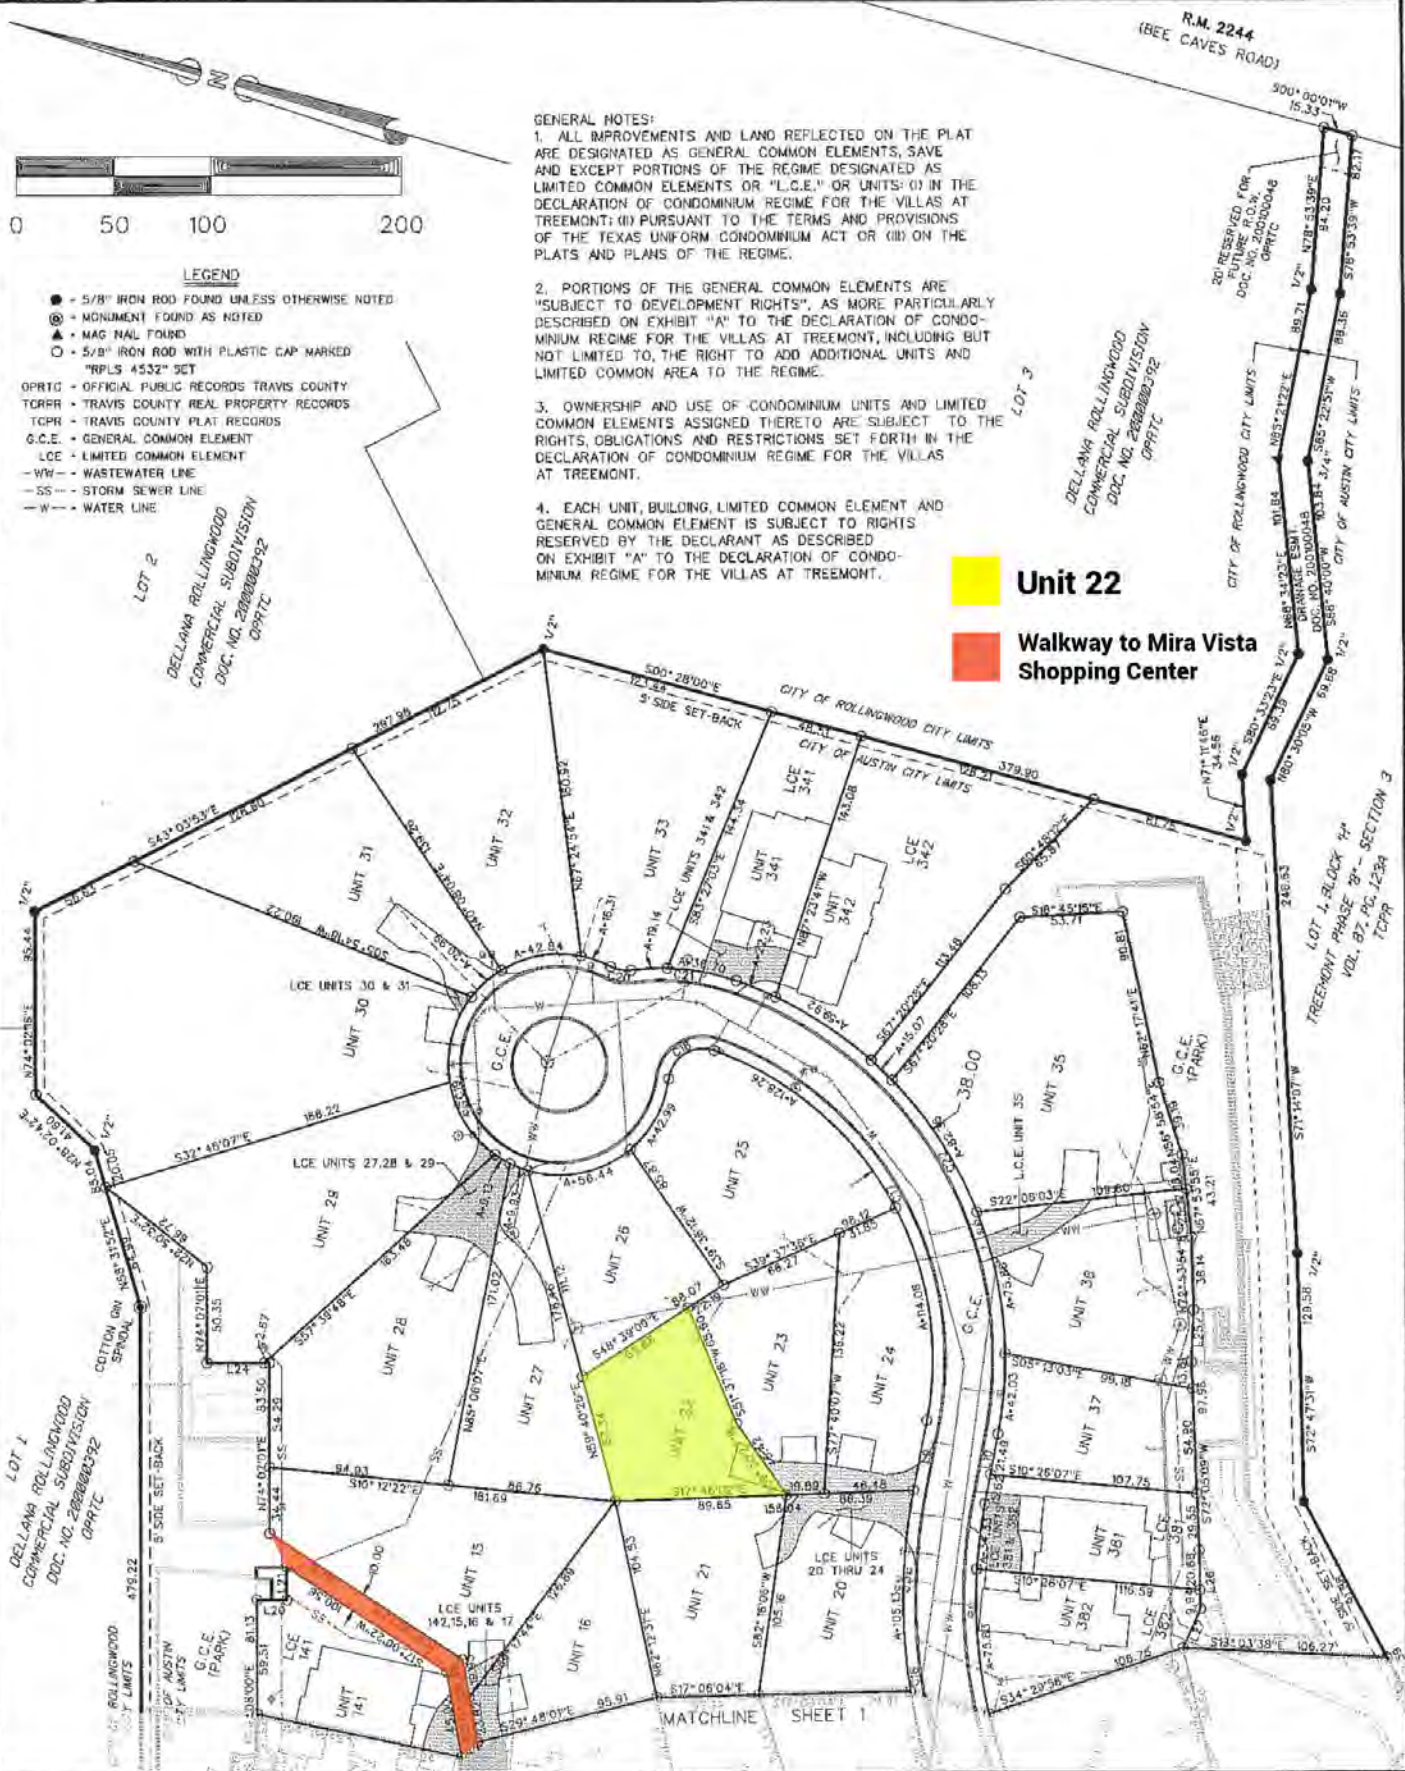

RAMSEY LAND SURVEYING, L.L.C.
 8718 SOUTHWEST PARKWAY
 P.O. BOX 92768
 AUSTIN, TEXAS 78709-2768
 PHONE (512) 301-9398
 FAX (512) 301-9395
 rlsurvey@flash.net

VILLAS AT TREEMONT CONDOMINIUMS
 SHEET 2 OF 3
 EXHIBIT B-1
 COA GRID NO. G-22
 JOB NO. 630-21

630.CONDOMAP\TRMNTCM.DGN REV.06-25-06 MCO REV.07-11-06 MCO REV.08-08-06 MCO REV.08-16-06 MCO REV.09-11-06 MCO